



PROJECT TITLE:

<p> $\frac{1}{2} \times \frac{1}{2} = \frac{1}{4}$ $\frac{1}{4} \times \frac{1}{4} = \frac{1}{16}$ $\frac{1}{16} \times \frac{1}{16} = \frac{1}{256}$ $\frac{1}{256} \times \frac{1}{256} = \frac{1}{65,536}$ $\frac{1}{65,536} \times \frac{1}{65,536} = \frac{1}{4,294,967,296}$ $\frac{1}{4,294,967,296} \times \frac{1}{4,294,967,296} = \frac{1}{18,446,744,073,709,551,616}$ </p>	<p> $\frac{1}{2} \times \frac{1}{2} = \frac{1}{4}$ $\frac{1}{4} \times \frac{1}{4} = \frac{1}{16}$ $\frac{1}{16} \times \frac{1}{16} = \frac{1}{256}$ $\frac{1}{256} \times \frac{1}{256} = \frac{1}{65,536}$ $\frac{1}{65,536} \times \frac{1}{65,536} = \frac{1}{4,294,967,296}$ $\frac{1}{4,294,967,296} \times \frac{1}{4,294,967,296} = \frac{1}{18,446,744,073,709,551,616}$ </p>
--	--

MARK	DATE	DESCRIPTION
------	------	-------------

ISSUE TYPE: FINAL DRAWINGS

ISSUE DATE: OCTOBER 17, 2005

DFCM PROJECT NO: 05100410

CAD PROJECT NO: 02-XXX

CAD DWG FILE: KE1117NCSSHEET.DWG

DRAWN BY: JEK

CHK'D BY: JEK

COPYRIGHT: STATE OF UTAH


SHEET TITLE

TITLE SHEET

SHEET NUMBER

SHEET 1 OF 6

VICINITY MAP

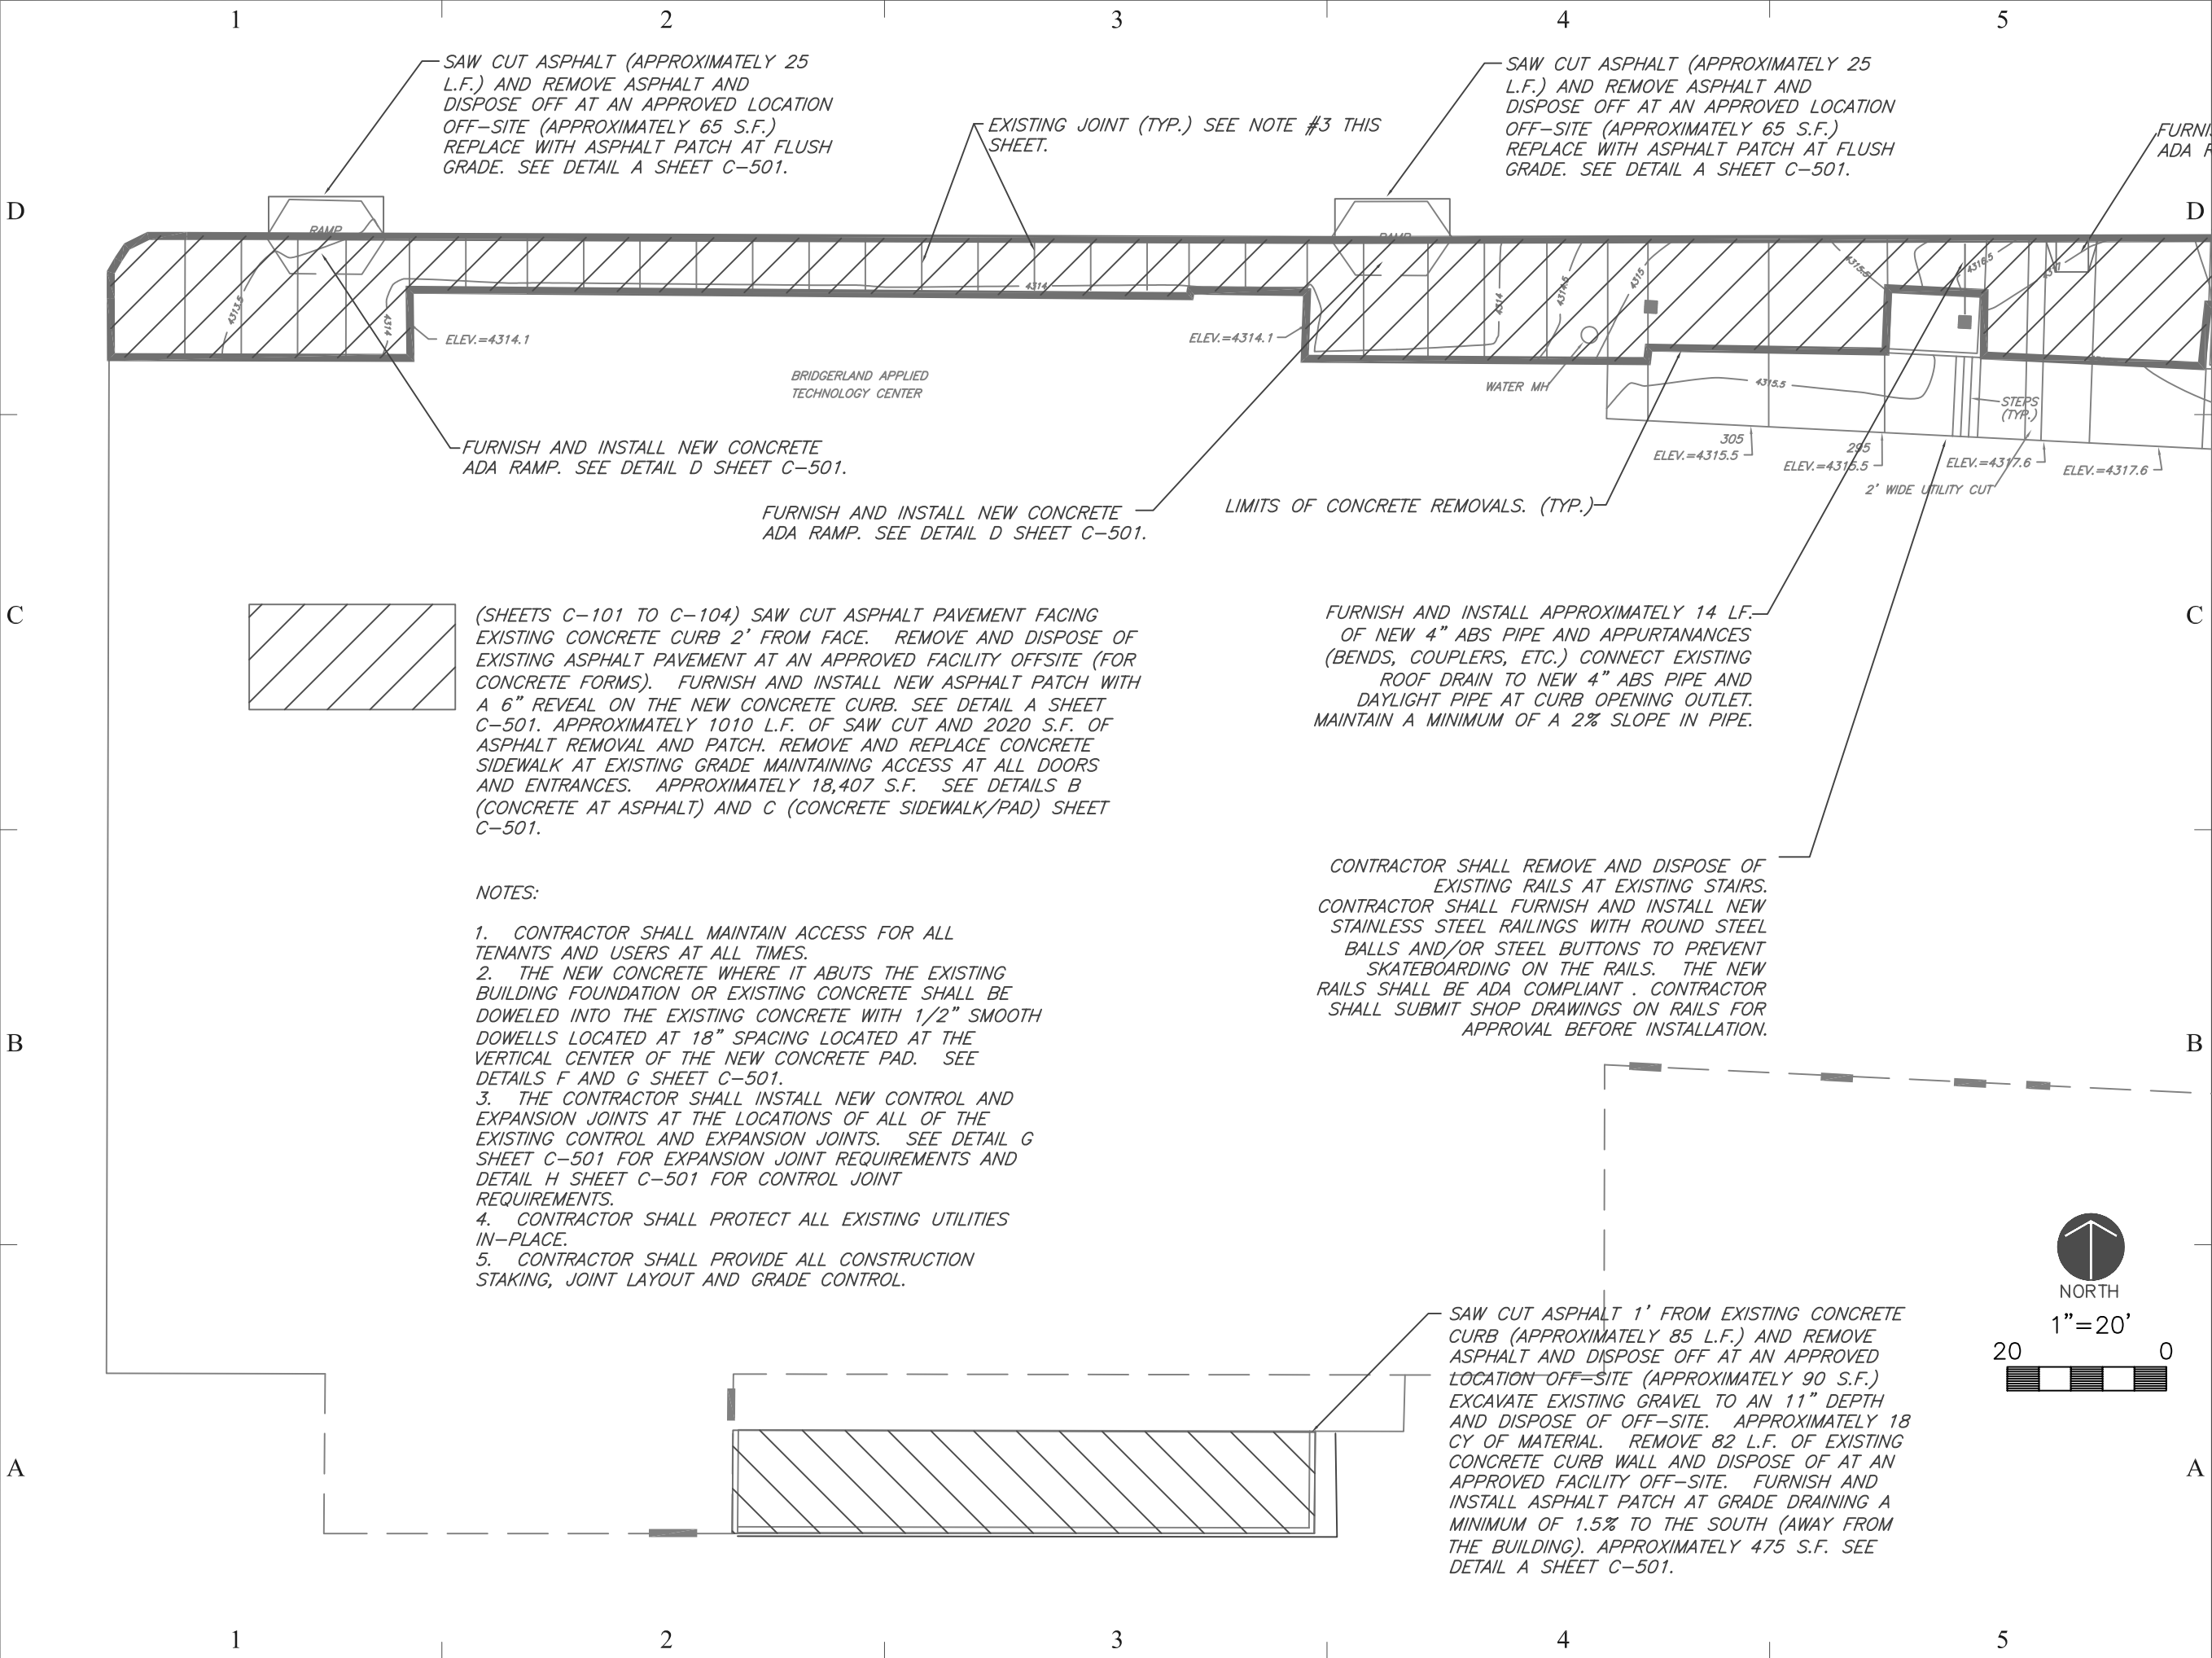


King

Engineering, Inc.

2825 E Cottonwood Parkway
Salt Lake City, Utah 84121
Phone: 801.990.3170
Fax: 801.990.3293
Internet: www.pavementmanagement.com

CREATED BY: KING ENGINEERING, INC.



SITE/LOCATION:

STATE OF UTAH
BRIGHAM CITY
REGIONAL CENTER

PROJECT TITLE:


REGIONAL CENTER
ASPHALT
SIDEWALK
IMPROVEMENTS

MARK	DATE	DESCRIPTION
ISSUE TYPE: FINAL DRAWINGS		
ISSUE DATE: OCTOBER 17, 2005		
DFCM PROJECT NO: 05100410		
CAD PROJECT NO: 02-XXX		
CAD DWG FILE: C-101.DWG		
DRAWN BY: JEK		
CHK'D BY: JEK		
COPYRIGHT: STATE OF UTAH		
SHEET TITLE		
LAYOUT		
SHEET NUMBER		
C-101		
SHEET 2 OF 6		



1"=20'


D

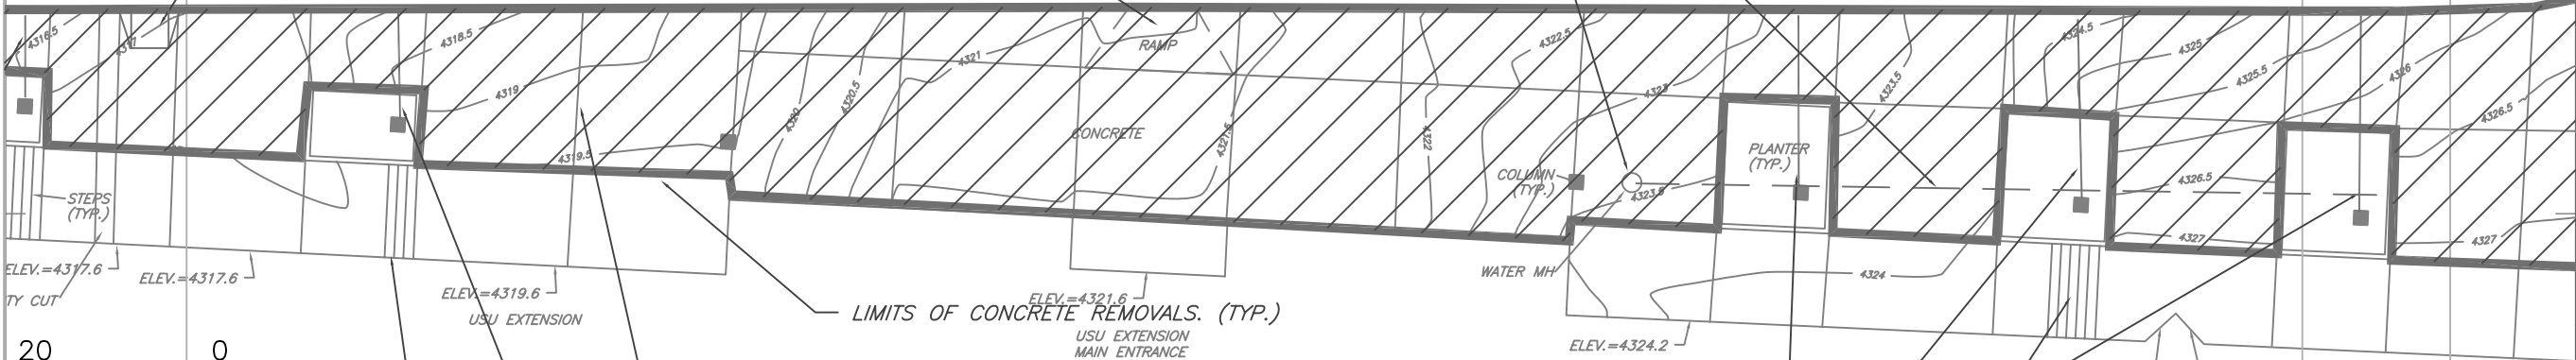

C



B

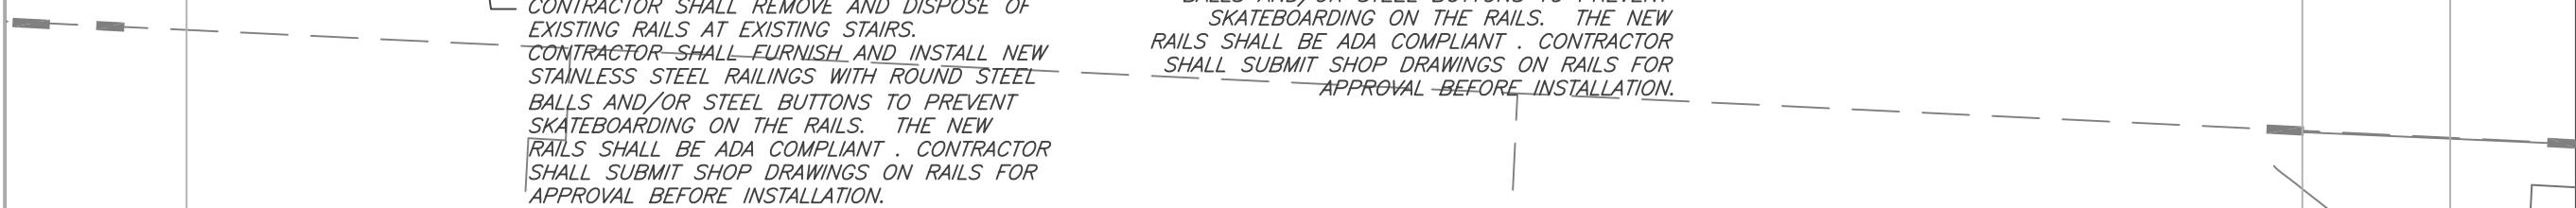

A

IRRIGATION NOTES:

1. CONTRACTOR SHALL REPAIR ~~ALL BURIED (UNDER CONCRETE) IRRIGATION CONNECTIONS~~ TO EXISTING PLANTER BOXES AND PLACE ALL IRRIGATION PIPE UNDER CONCRETE IN 4" PVC SLEEVES]
2. CONTRACTOR SHALL FURNISH AND INSTALL NEW WIRE AND CONNECT WIRING FROM EXISTING VALVES TO EXISTING IRRIGATION CONTROLLER SUCH THAT THE SYSTEM IS FULLY FUNCTIONAL AND MEETS THE REQUIREMENTS OF THE FACILITY MANAGERS.
3. THE CONTRACTOR SHALL TEST THE IRRIGATION SYSTEM IN THE PRESENCE OF THE FACILITY MANAGERS TO INSURE COMPLIANCE BEFORE WORK IS ACCEPTED.
4. ALL EXISTING (TEMPORARY) IRRIGATION LINES COMING FROM THE ROOF FEEDING THE EXISTING PLANTER BOXES SHALL BE DISCONNECTED AND REMOVED FROM THE EXISTING CONCRETE COLUMNS AND OUT OF SIGHT ONTO THE ROOF WHERE THEY SHALL BE CUT AND CAPPED.
5. CONTRACTOR SHALL CONNECT NEW PLANTER BOX WITH 1" PVC PRESSURIZED IRRIGATION LINE INSIDE OF A 4" PVC SLEEVE AND FURNISH AND INSTALL SPRINKLER HEADS MATCHING THOSE OF EXISTING PLANTER BOXES.

1

2

3

4

5

King

Engineering,
Inc.

2825 E Cottonwood Parkway
Salt Lake City, Utah 84121
Phone: 801.990.3170
Fax: 801.990.3293

Internet: www.pavementmanagement.com

CREATED BY: KING ENGINEERING, INC.



SITE/LOCATION:

STATE OF UTAH
BRIGHAM CITY
REGIONAL CENTER

PROJECT TITLE:

REGIONAL CENTER
ASPHALT
SIDEWALK
IMPROVEMENTS

B

MARK	DATE	DESCRIPTION
------	------	-------------

ISSUE TYPE: FINAL DRAWINGS

ISSUE DATE: OCTOBER 17, 2005

DFCM PROJECT NO: 05100410

CAD PROJECT NO: 02-XXX

CAD DWG FILE: C-102.DWG

DRAWN BY: JEK

CHK'D BY: JEK

COPYRIGHT: STATE OF UTAH


SHEET TITLE

LAYOUT

SHEET NUMBER

C-102

SHEET 3 OF 6

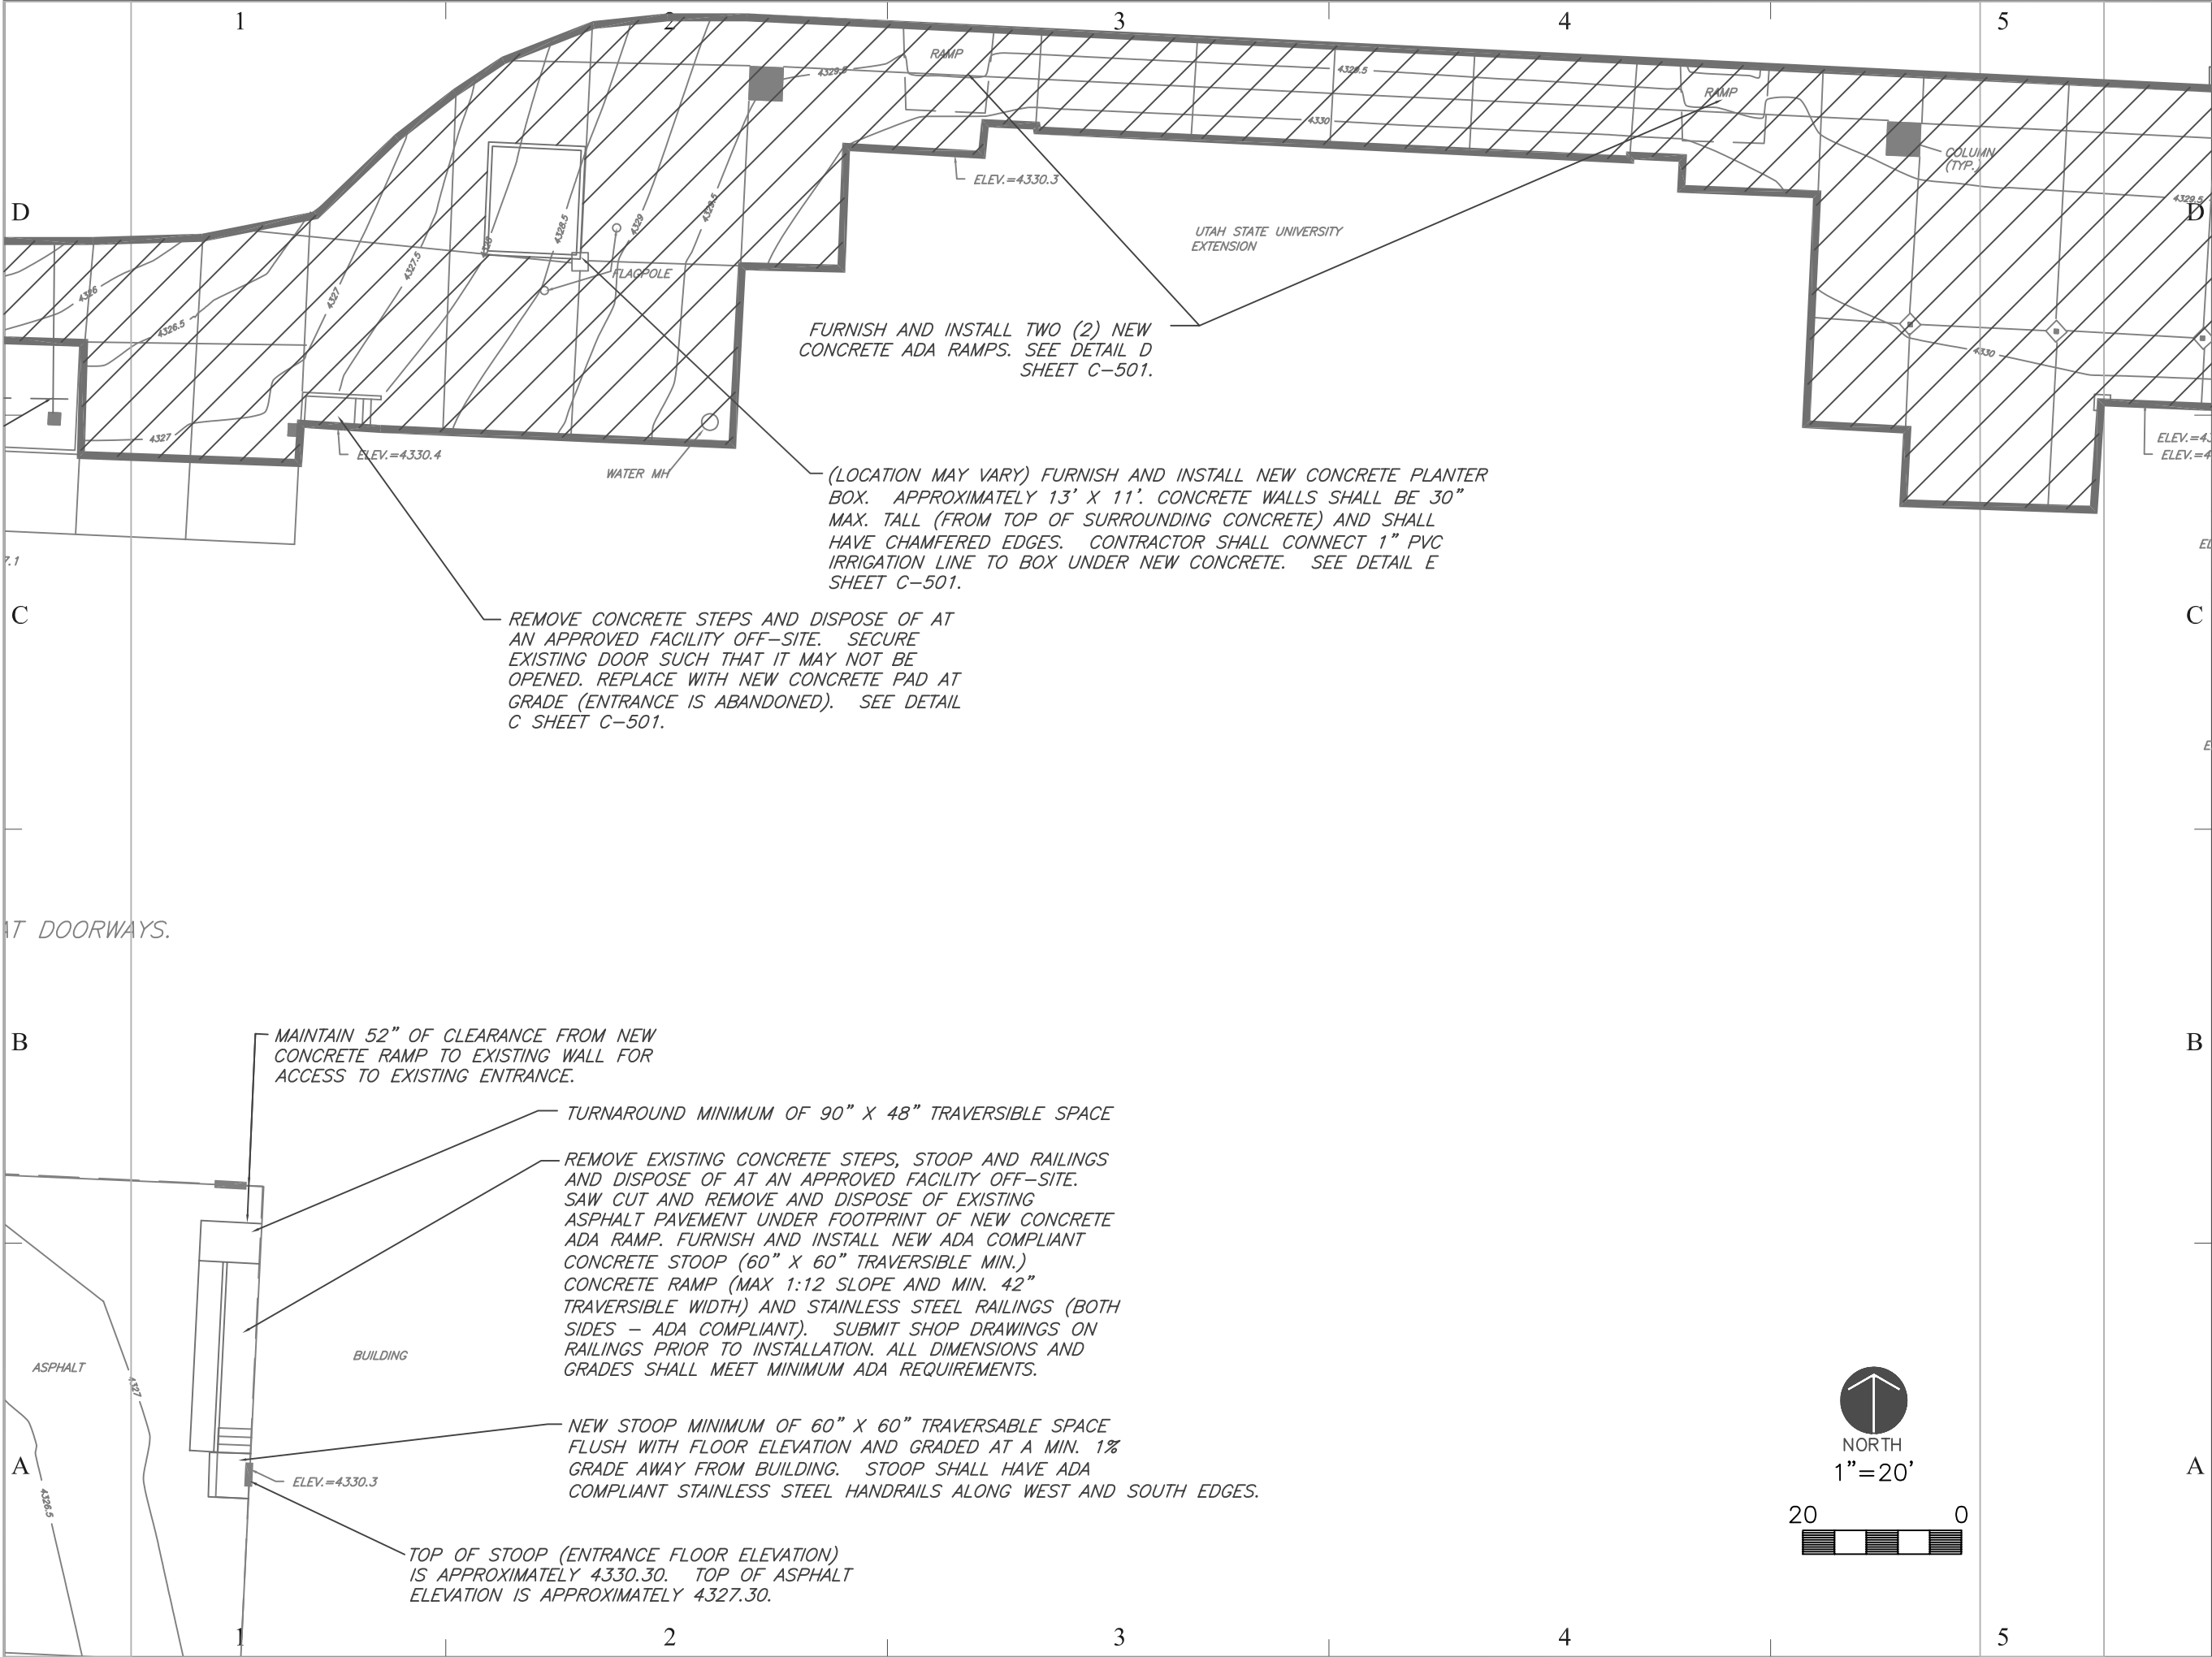

King

Engineering, Inc.

2825 E Cottonwood Parkway
Salt Lake City, Utah 84121
Phone: 801.990.3170
Fax: 801.990.3293
Internet: www.pavementmanagement.com

CREATED BY: KING ENGINEERING, INC.


SITE/LOCATION:

STATE OF UTAH
BRIGHAM CITY
REGIONAL CENTER

PROJECT TITLE:

REGIONAL CENTER
ASPHALT
SIDEWALK
IMPROVEMENTS

MARK	DATE	DESCRIPTION
ISSUE TYPE: FINAL DRAWINGS		
ISSUE DATE: OCTOBER 17, 2005		
DFCM PROJECT NO: 05100410		
CAD PROJECT NO: 02-XXX		
CAD DWG FILE: C-103.DWG		
DRAWN BY: JEK		
CHK'D BY: JEK		
COPYRIGHT: STATE OF UTAH		
SHEET TITLE		
LAYOUT		
SHEET NUMBER		
C-103		
SHEET 4 OF 6		

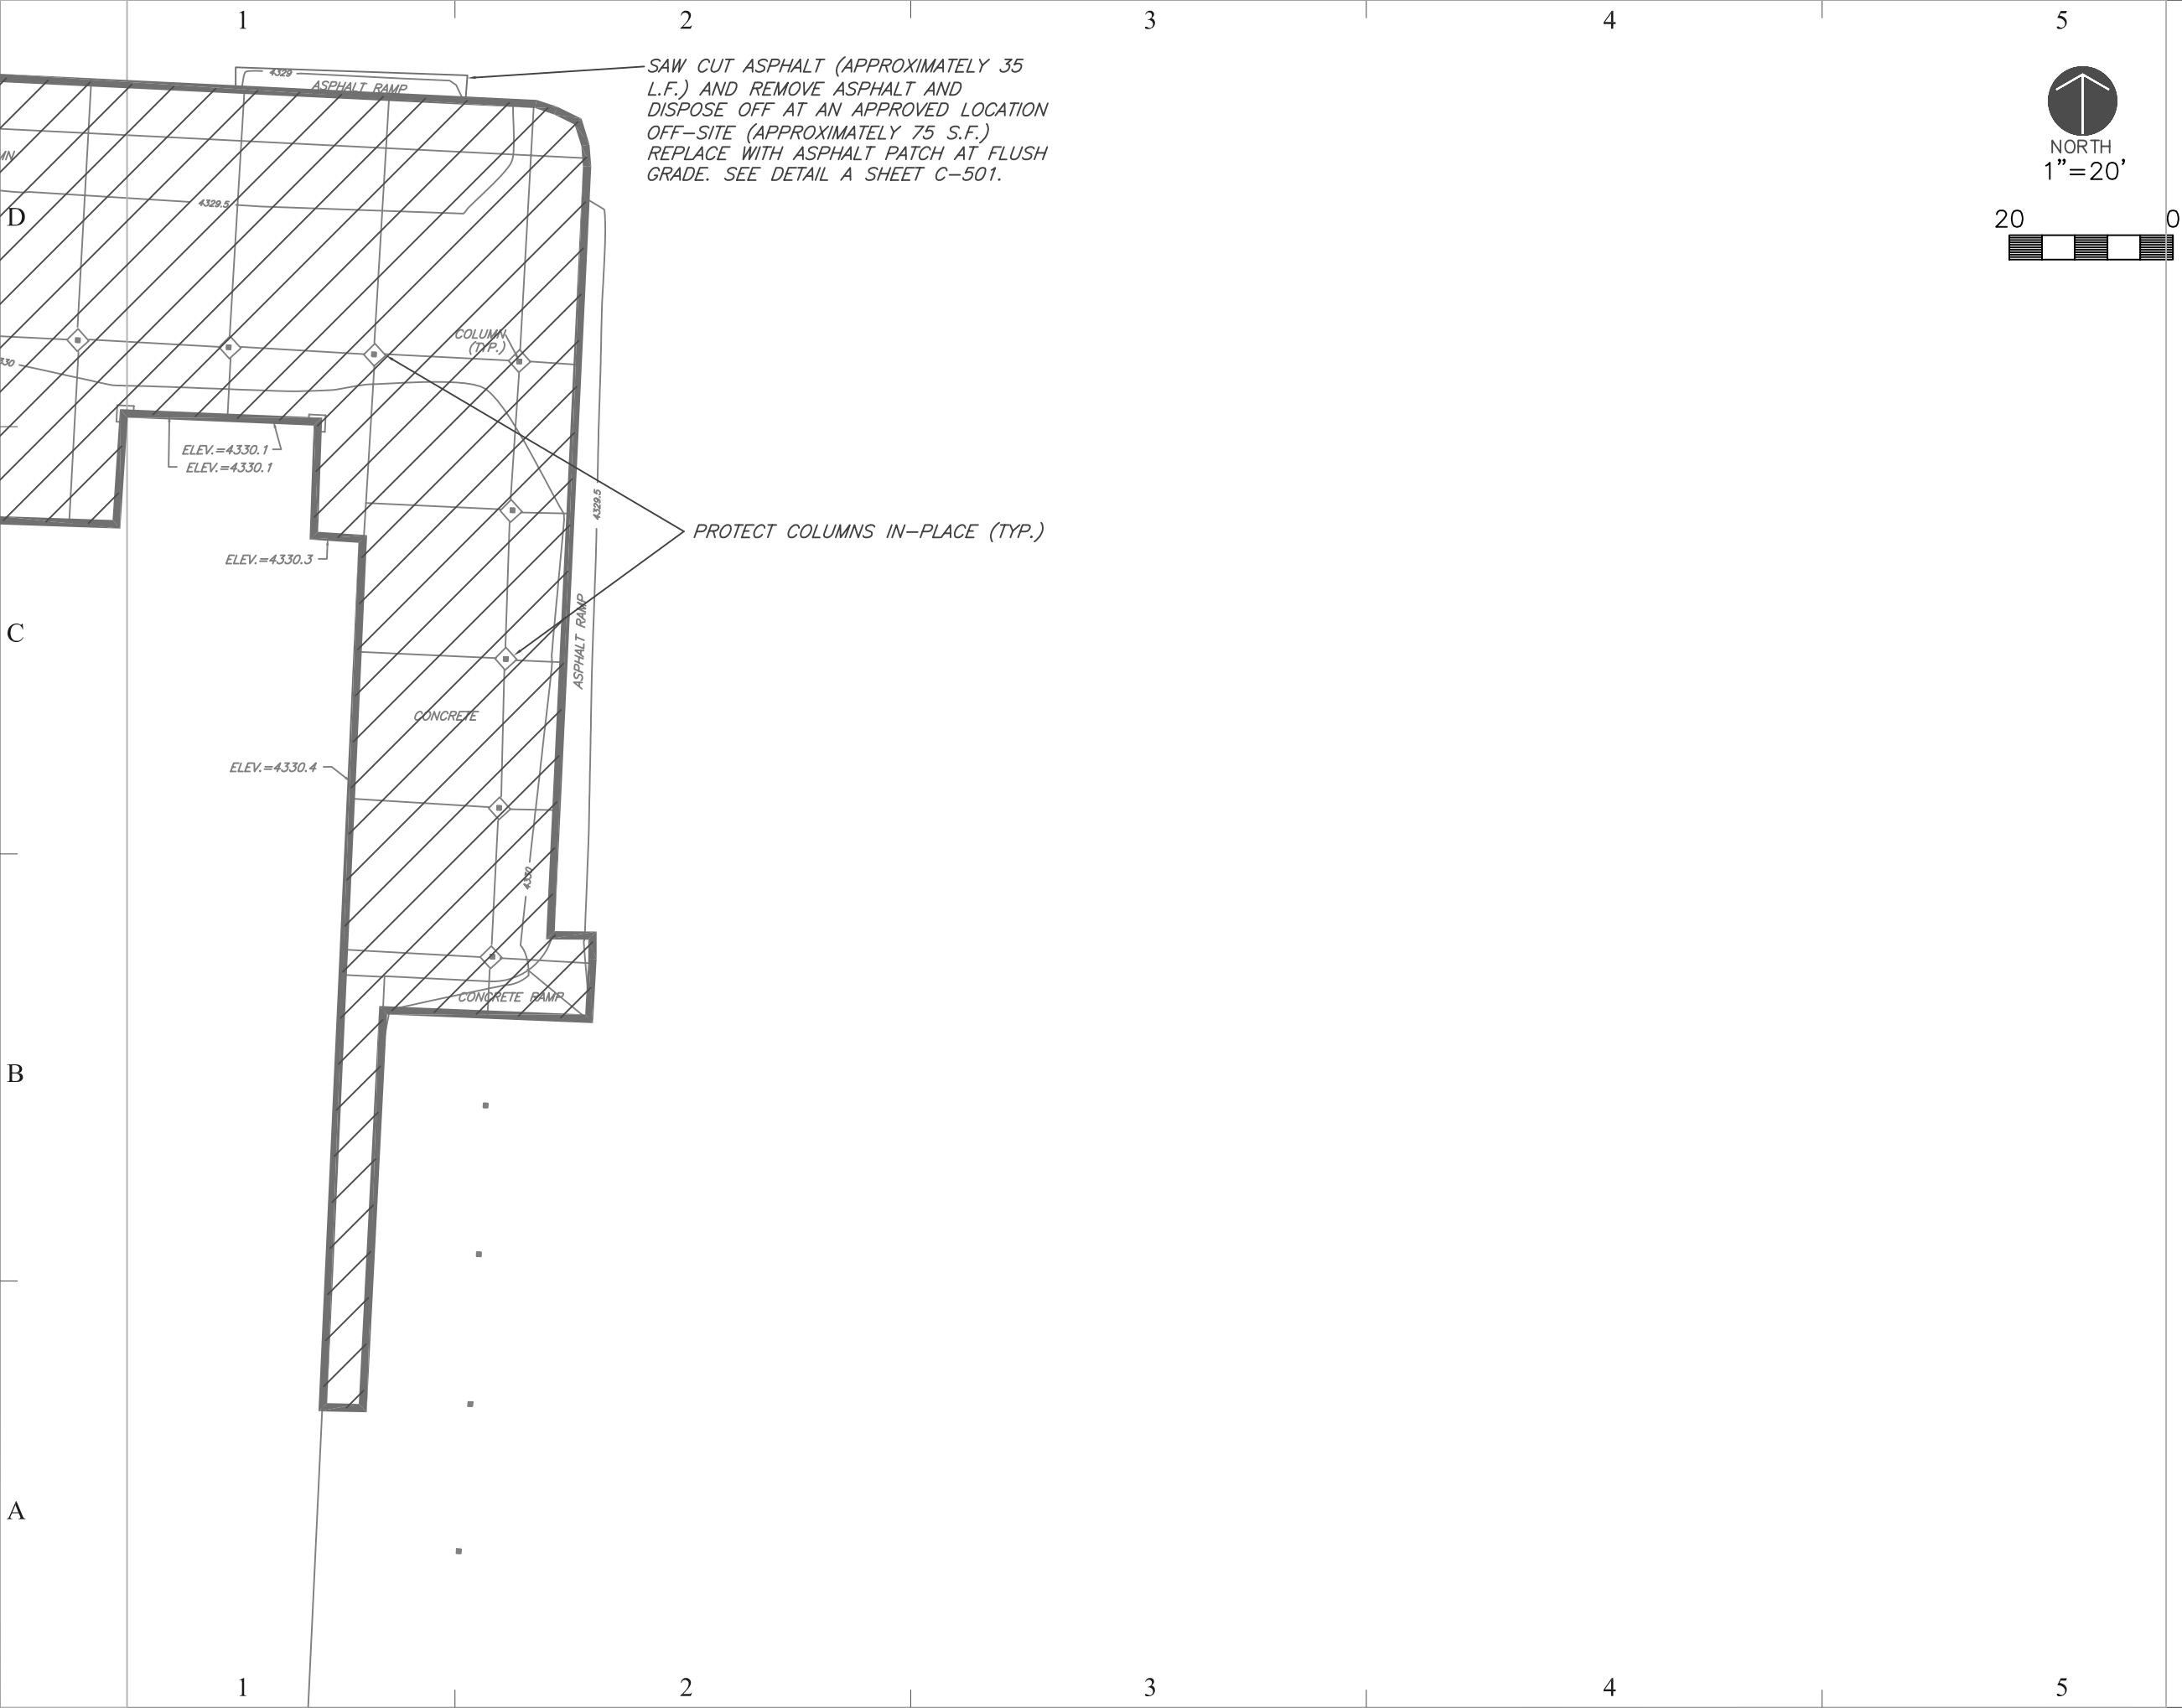

King

Engineering, Inc.

2825 E Cottonwood Parkway

Salt Lake City, Utah 84121

Phone: 801.990.3170

Fax: 801.990.3293

Internet: www.pavementmanagement.com

CREATED BY: KING ENGINEERING, INC.



SITE/LOCATION:

STATE OF UTAH
BRIGHAM CITY
REGIONAL CENTER

PROJECT TITLE:

REGIONAL CENTER
ASPHALT
SIDEWALK
IMPROVEMENTS

MARK	DATE	DESCRIPTION
ISSUE TYPE: FINAL DRAWINGS		

ISSUE DATE: OCTOBER 17, 2005


DFCM PROJECT NO: 05100410
CAD PROJECT NO: 02-XXX
CAD DWG FILE: C-104.DWG
DRAWN BY: JEK
CHK'D BY: JEK
COPYRIGHT: STATE OF UTAH

SHEET TITLE

LAYOUT

SHEET NUMBER

C-104

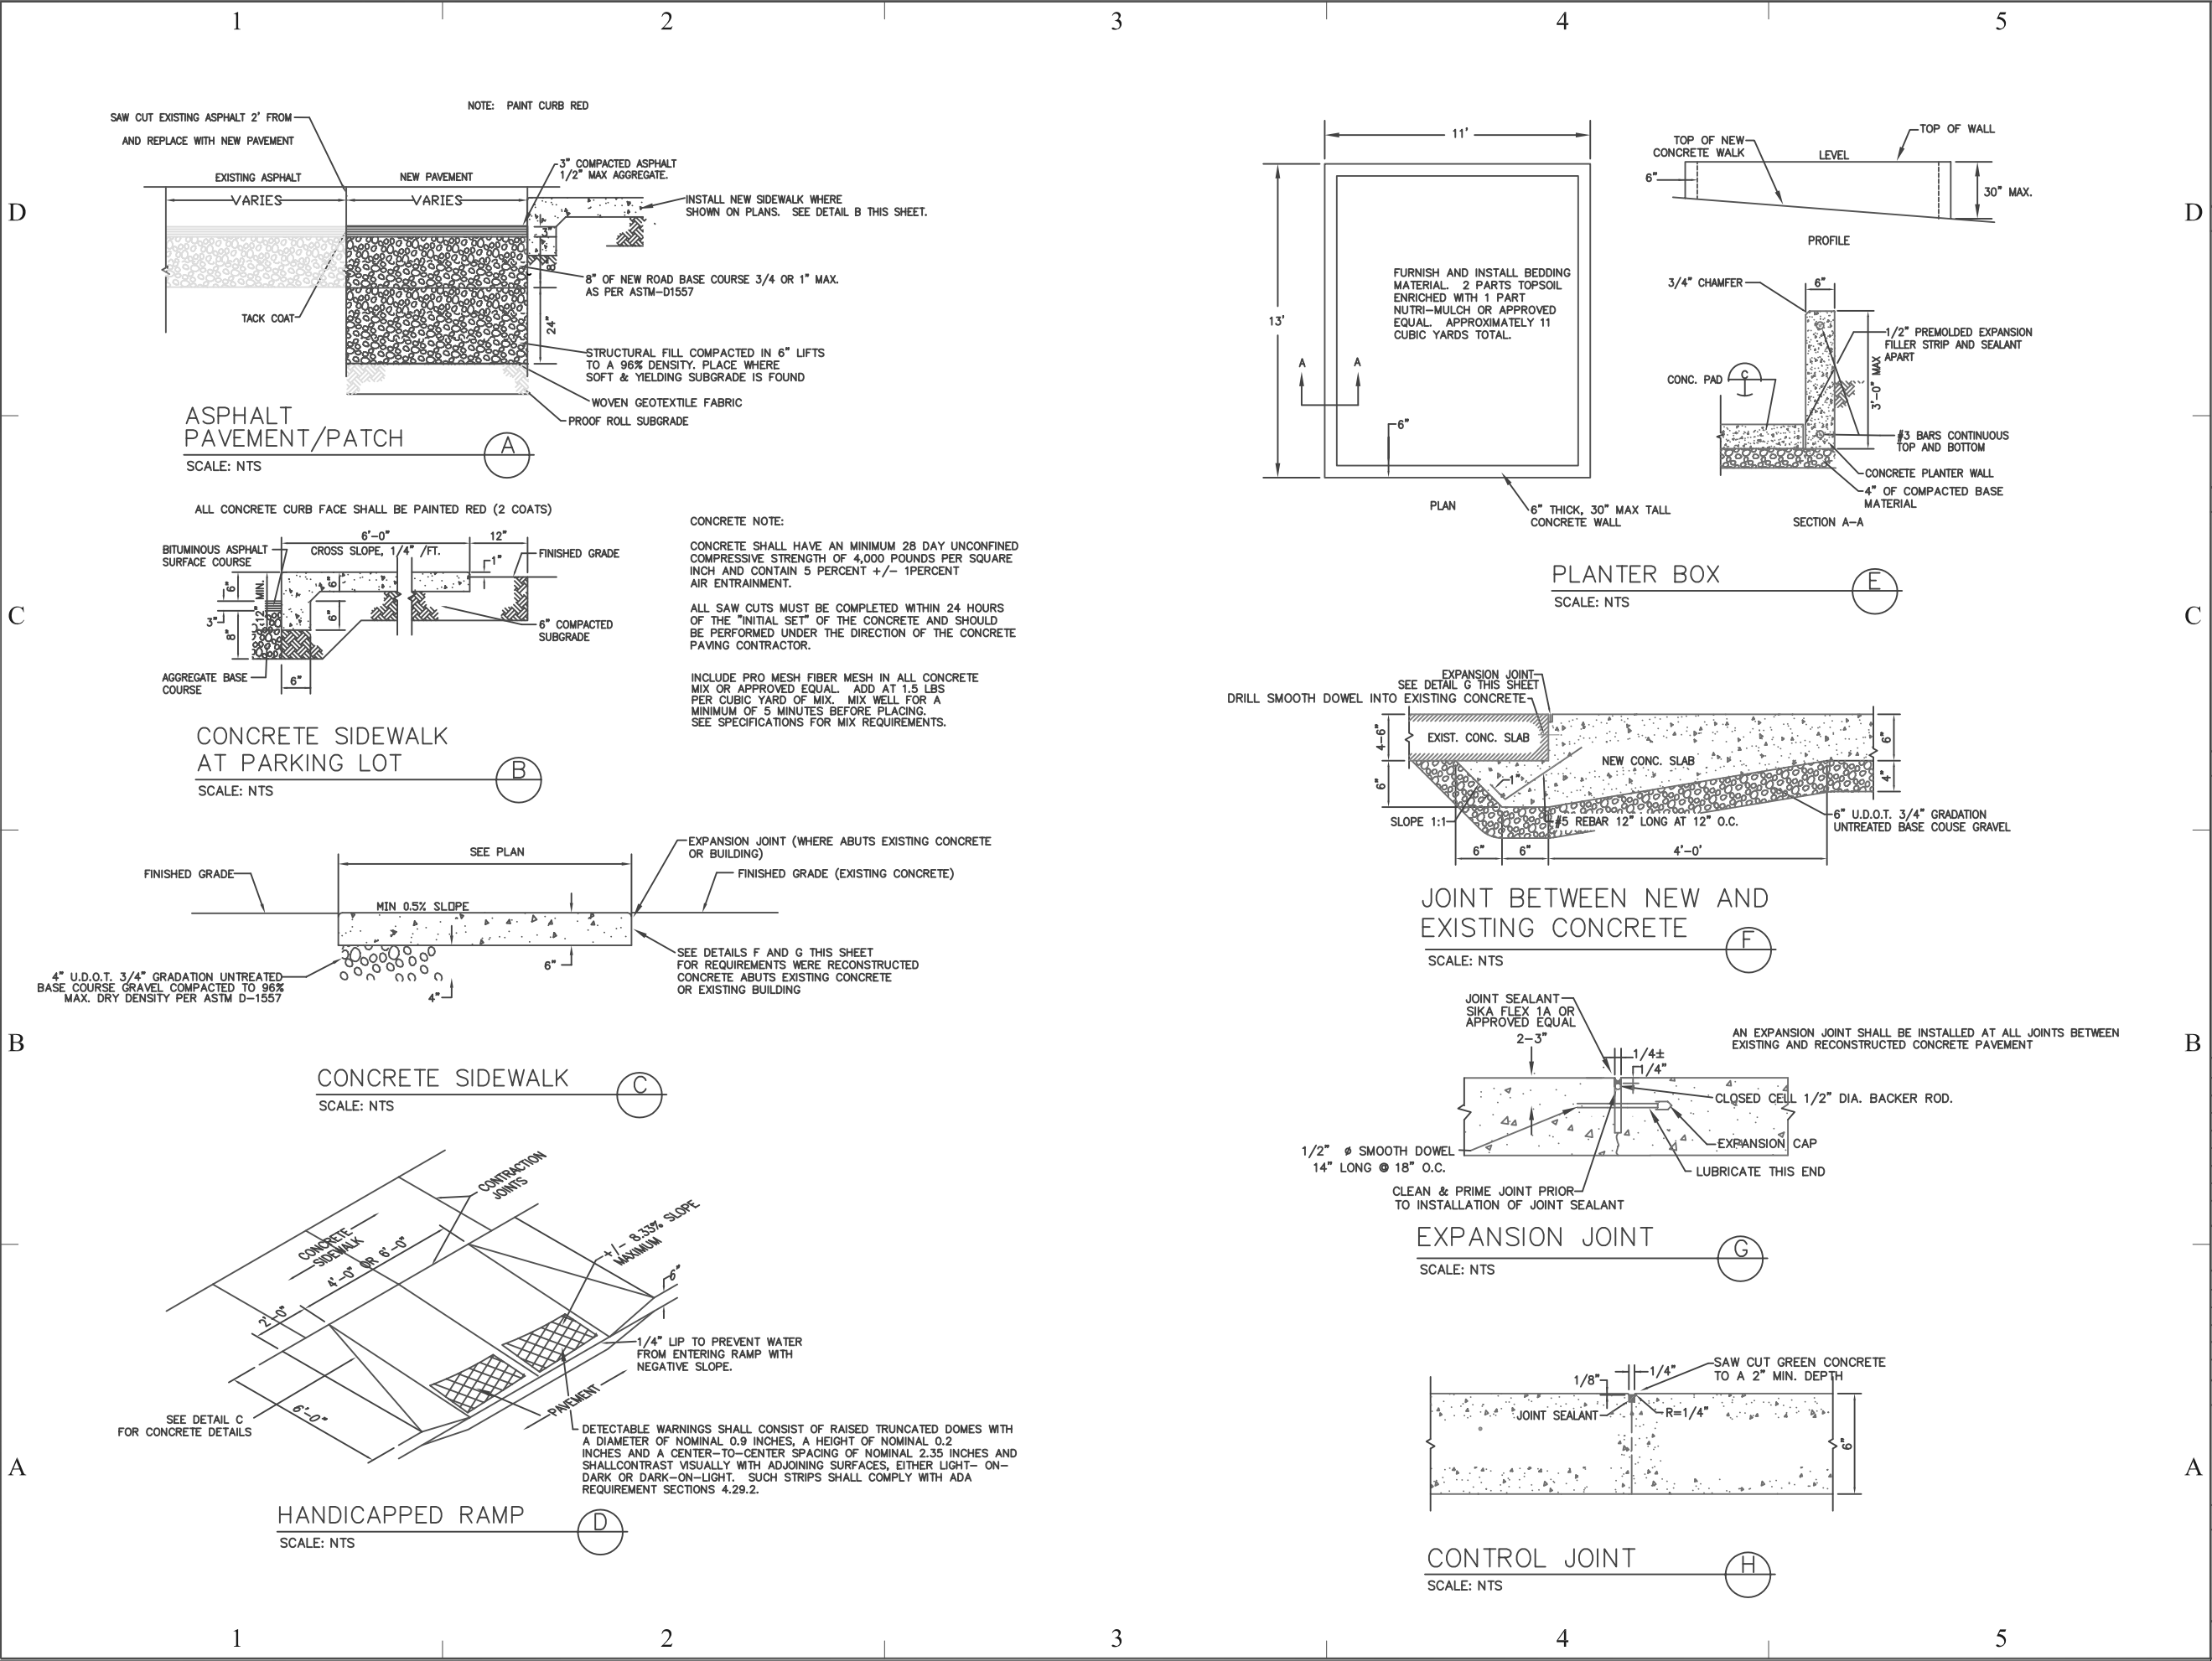

King

Engineering, Inc.

2825 E Cottonwood Parkway
Salt Lake City, Utah 84121
Phone: 801.990.3170
Fax: 801.990.3293
Internet: www.pavementmanagement.com

CREATED BY: KING ENGINEERING, INC.

SITE/LOCATION:

STATE OF UTAH
BRIGHAM CITY
REGIONAL CENTER

PROJECT TITLE:

REGIONAL CENTER
ASPHALT
SIDEWALK
IMPROVEMENTS

MARK	DATE	DESCRIPTION

ISSUE TYPE: FINAL DRAWINGS

ISSUE DATE: OCTOBER 17, 2005

DFCM PROJECT NO: 05100410
CAD PROJECT NO: 02-XXX
CAD DWG FILE: C-501.DWG
DRAWN BY: JEK
CHK'D BY: JEK
COPYRIGHT: STATE OF UTAH

SHEET TITLE

CIVIL DETAILS

SHEET NUMBER

C-501

SHEET 6 OF 6